


RIVER LANDINGS

POTENTIAL CITY GATEWAY FEATURE

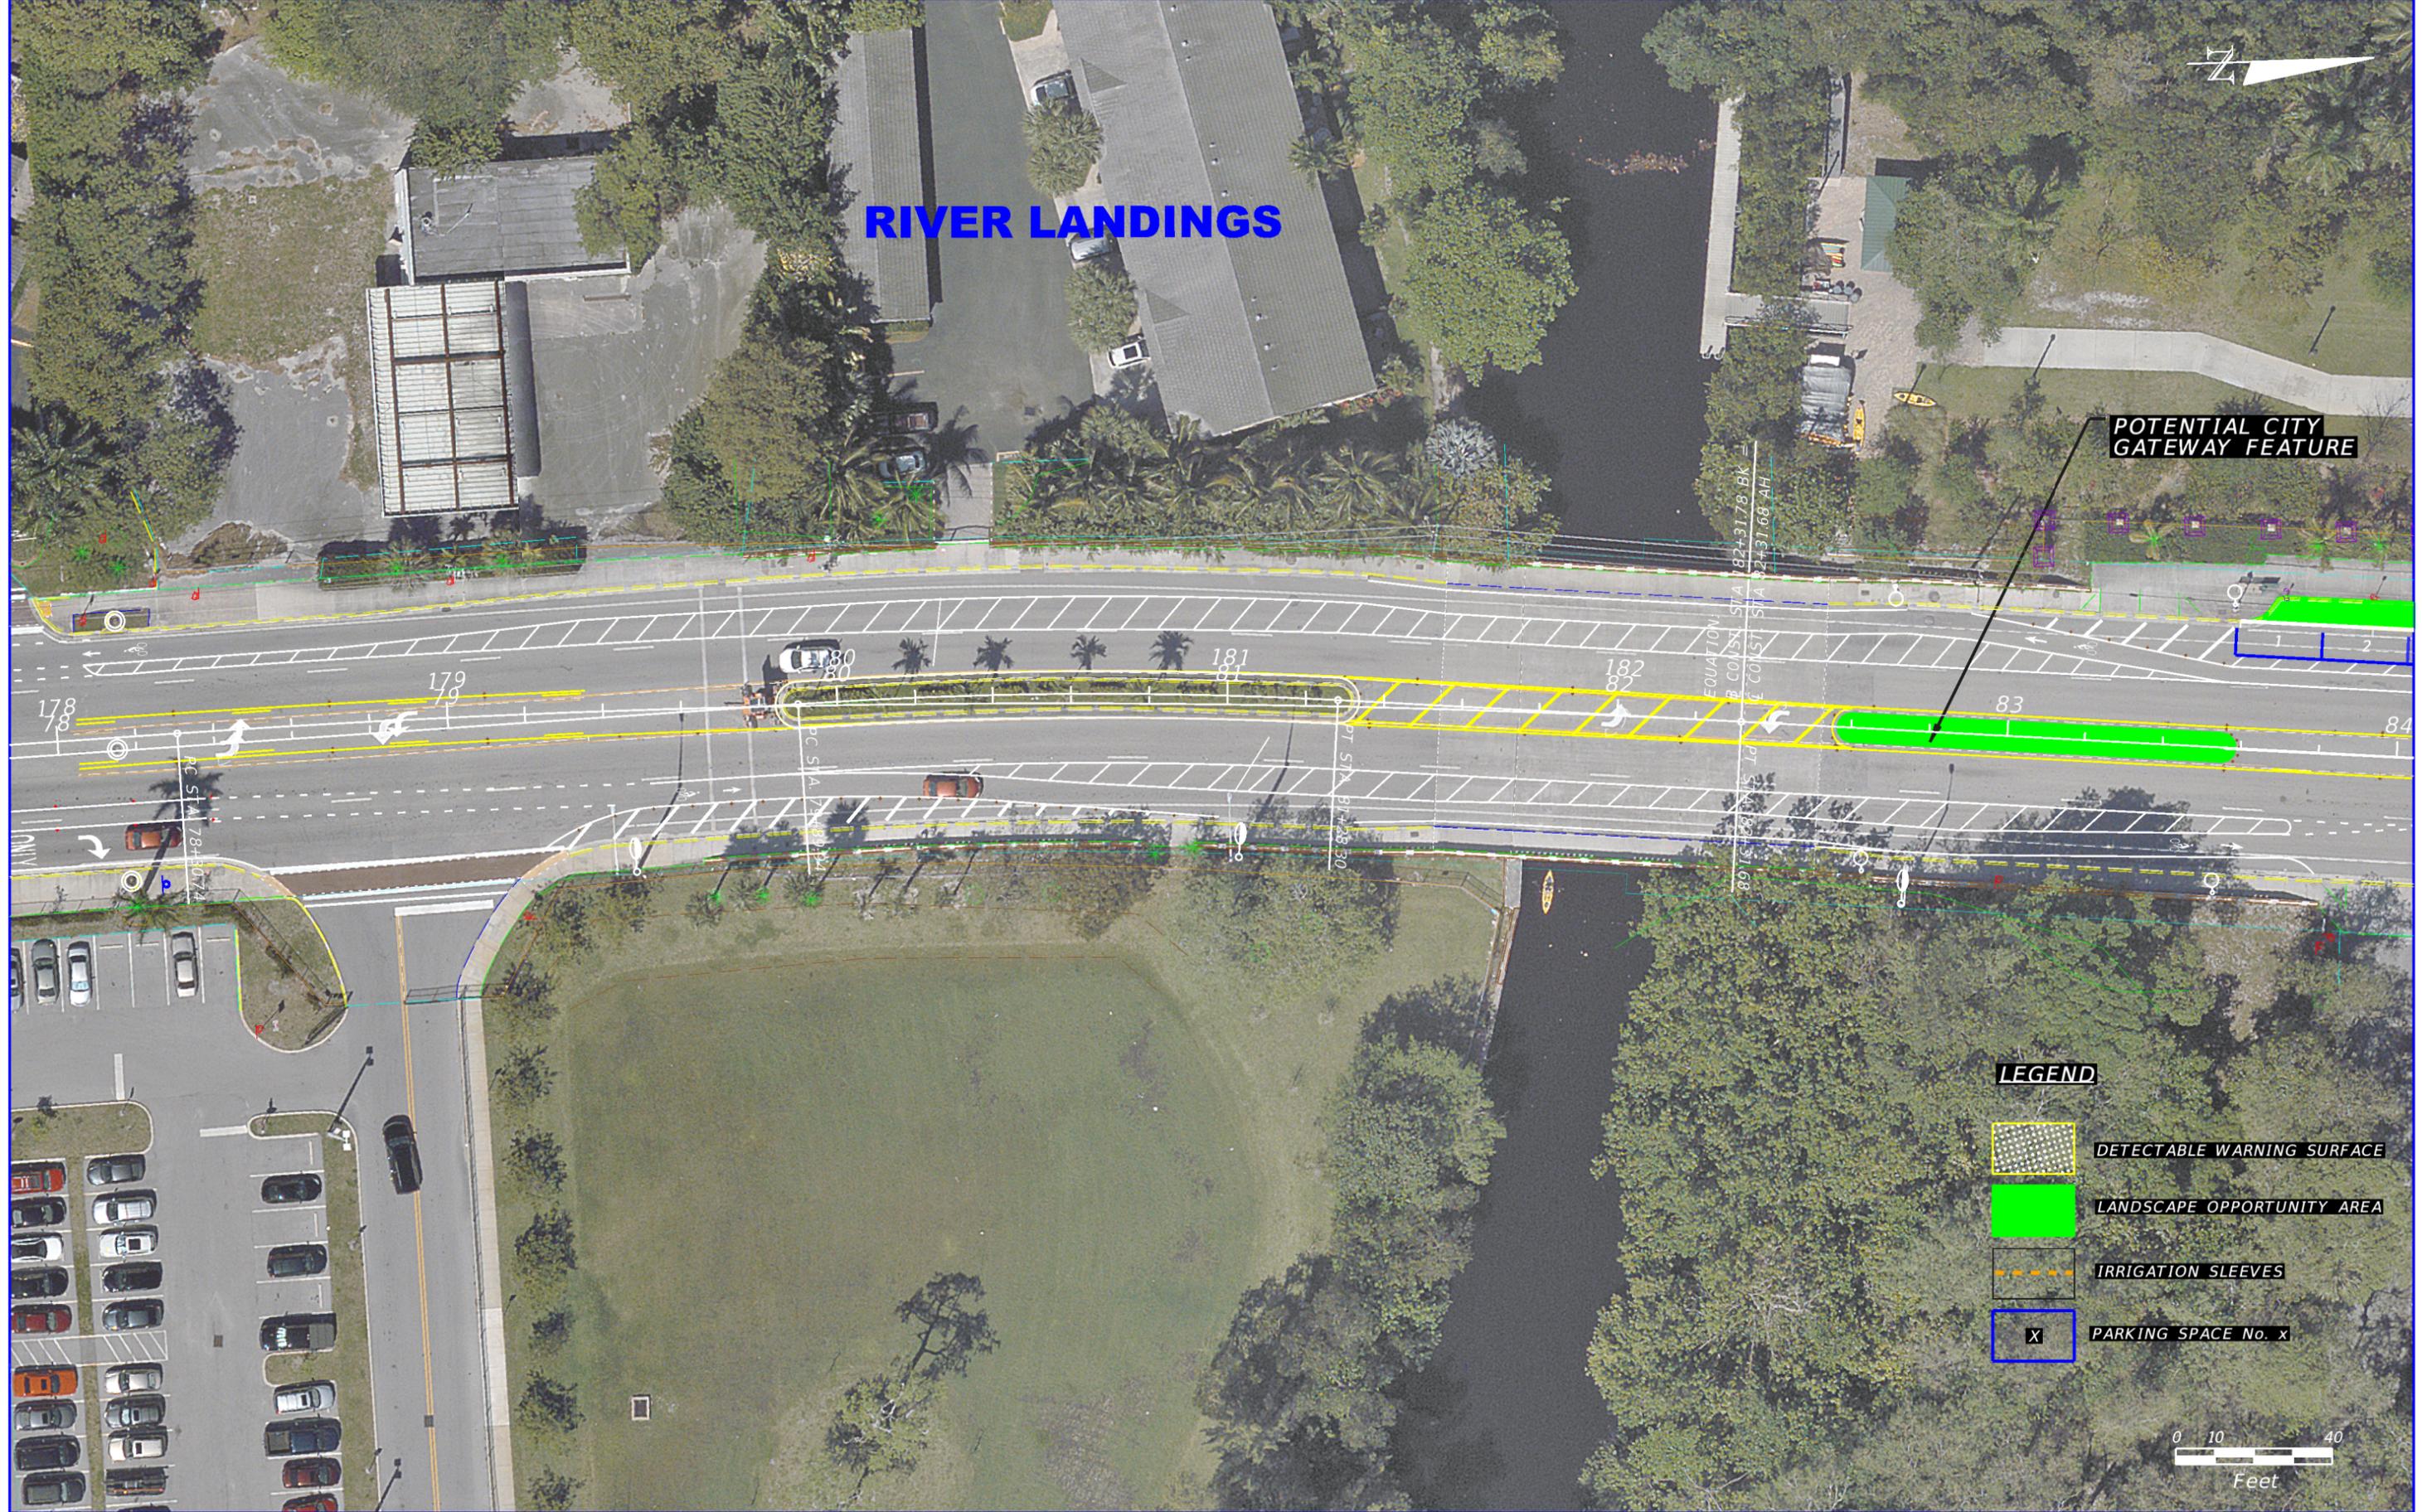

LEGEND

-  DETECTABLE WARNING SURFACE
-  LANDSCAPE OPPORTUNITY AREA
-  IRRIGATION SLEEVES
-  PARKING SPACE No. x




REVISIONS			
DATE	DESCRIPTION	DATE	DESCRIPTION

JOSEPH DWAYNE DARBONNE, P.E. No. 39820
 METRO CONSULTING GROUP, LLC
 604 COURTLAND ST., SUITE 140
 ORLANDO, FLORIDA 32804
 PHONE: (407) 766-3003
 WWW.METROCGLLC.COM
 CERTIFICATE OF AUTHORIZATION NO. 29325

STATE OF FLORIDA DEPARTMENT OF TRANSPORTATION		
ROAD NO.	COUNTY	FINANCIAL PROJECT ID
811	BROWARD	431657-1-52-01

PLANS

SHEET NO.
I

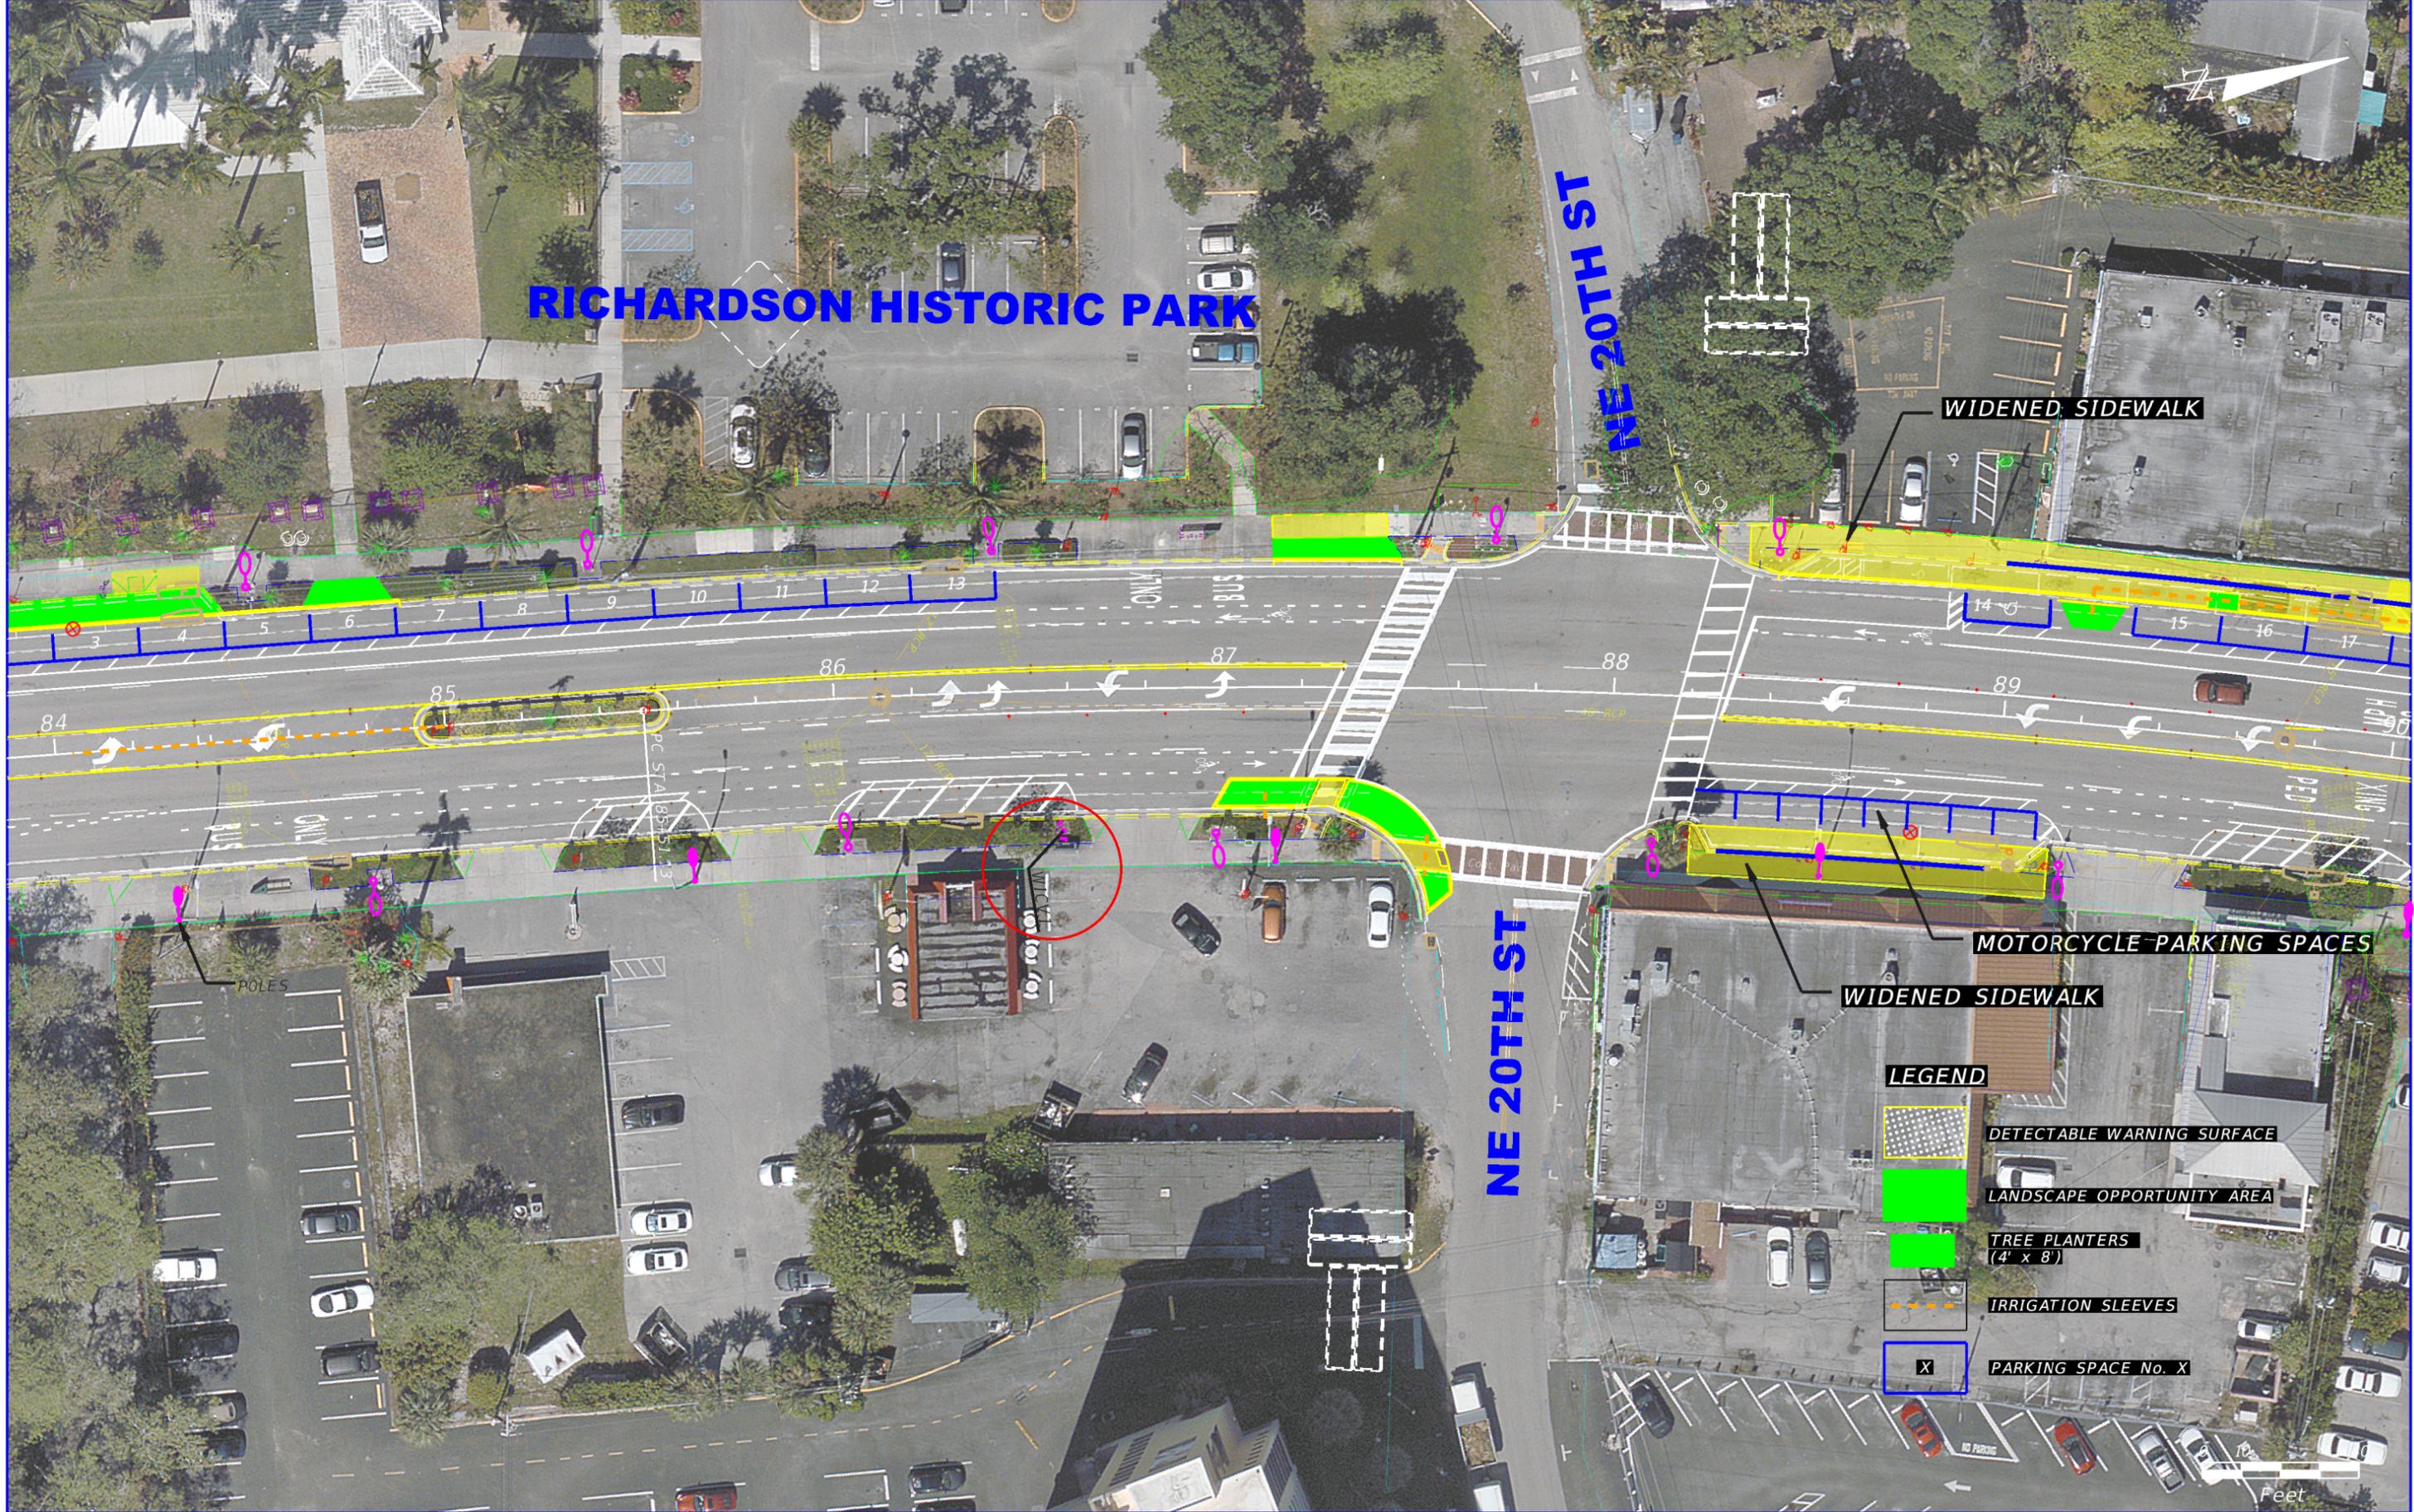


REVISIONS			
DATE	DESCRIPTION	DATE	DESCRIPTION

JOSEPH DWAYNE DARBONNE, P.E. No. 39820
 METRO CONSULTING GROUP, LLC
 604 COURTLAND ST., SUITE 140
 ORLANDO, FLORIDA 32804
 PHONE: (407) 766-3003
 WWW.METROCGLLC.COM
 CERTIFICATE OF AUTHORIZATION NO. 29325

STATE OF FLORIDA DEPARTMENT OF TRANSPORTATION		
ROAD NO.	COUNTY	FINANCIAL PROJECT ID
811	BROWARD	431657-1-52-01

PLANS

SHEET NO.
2

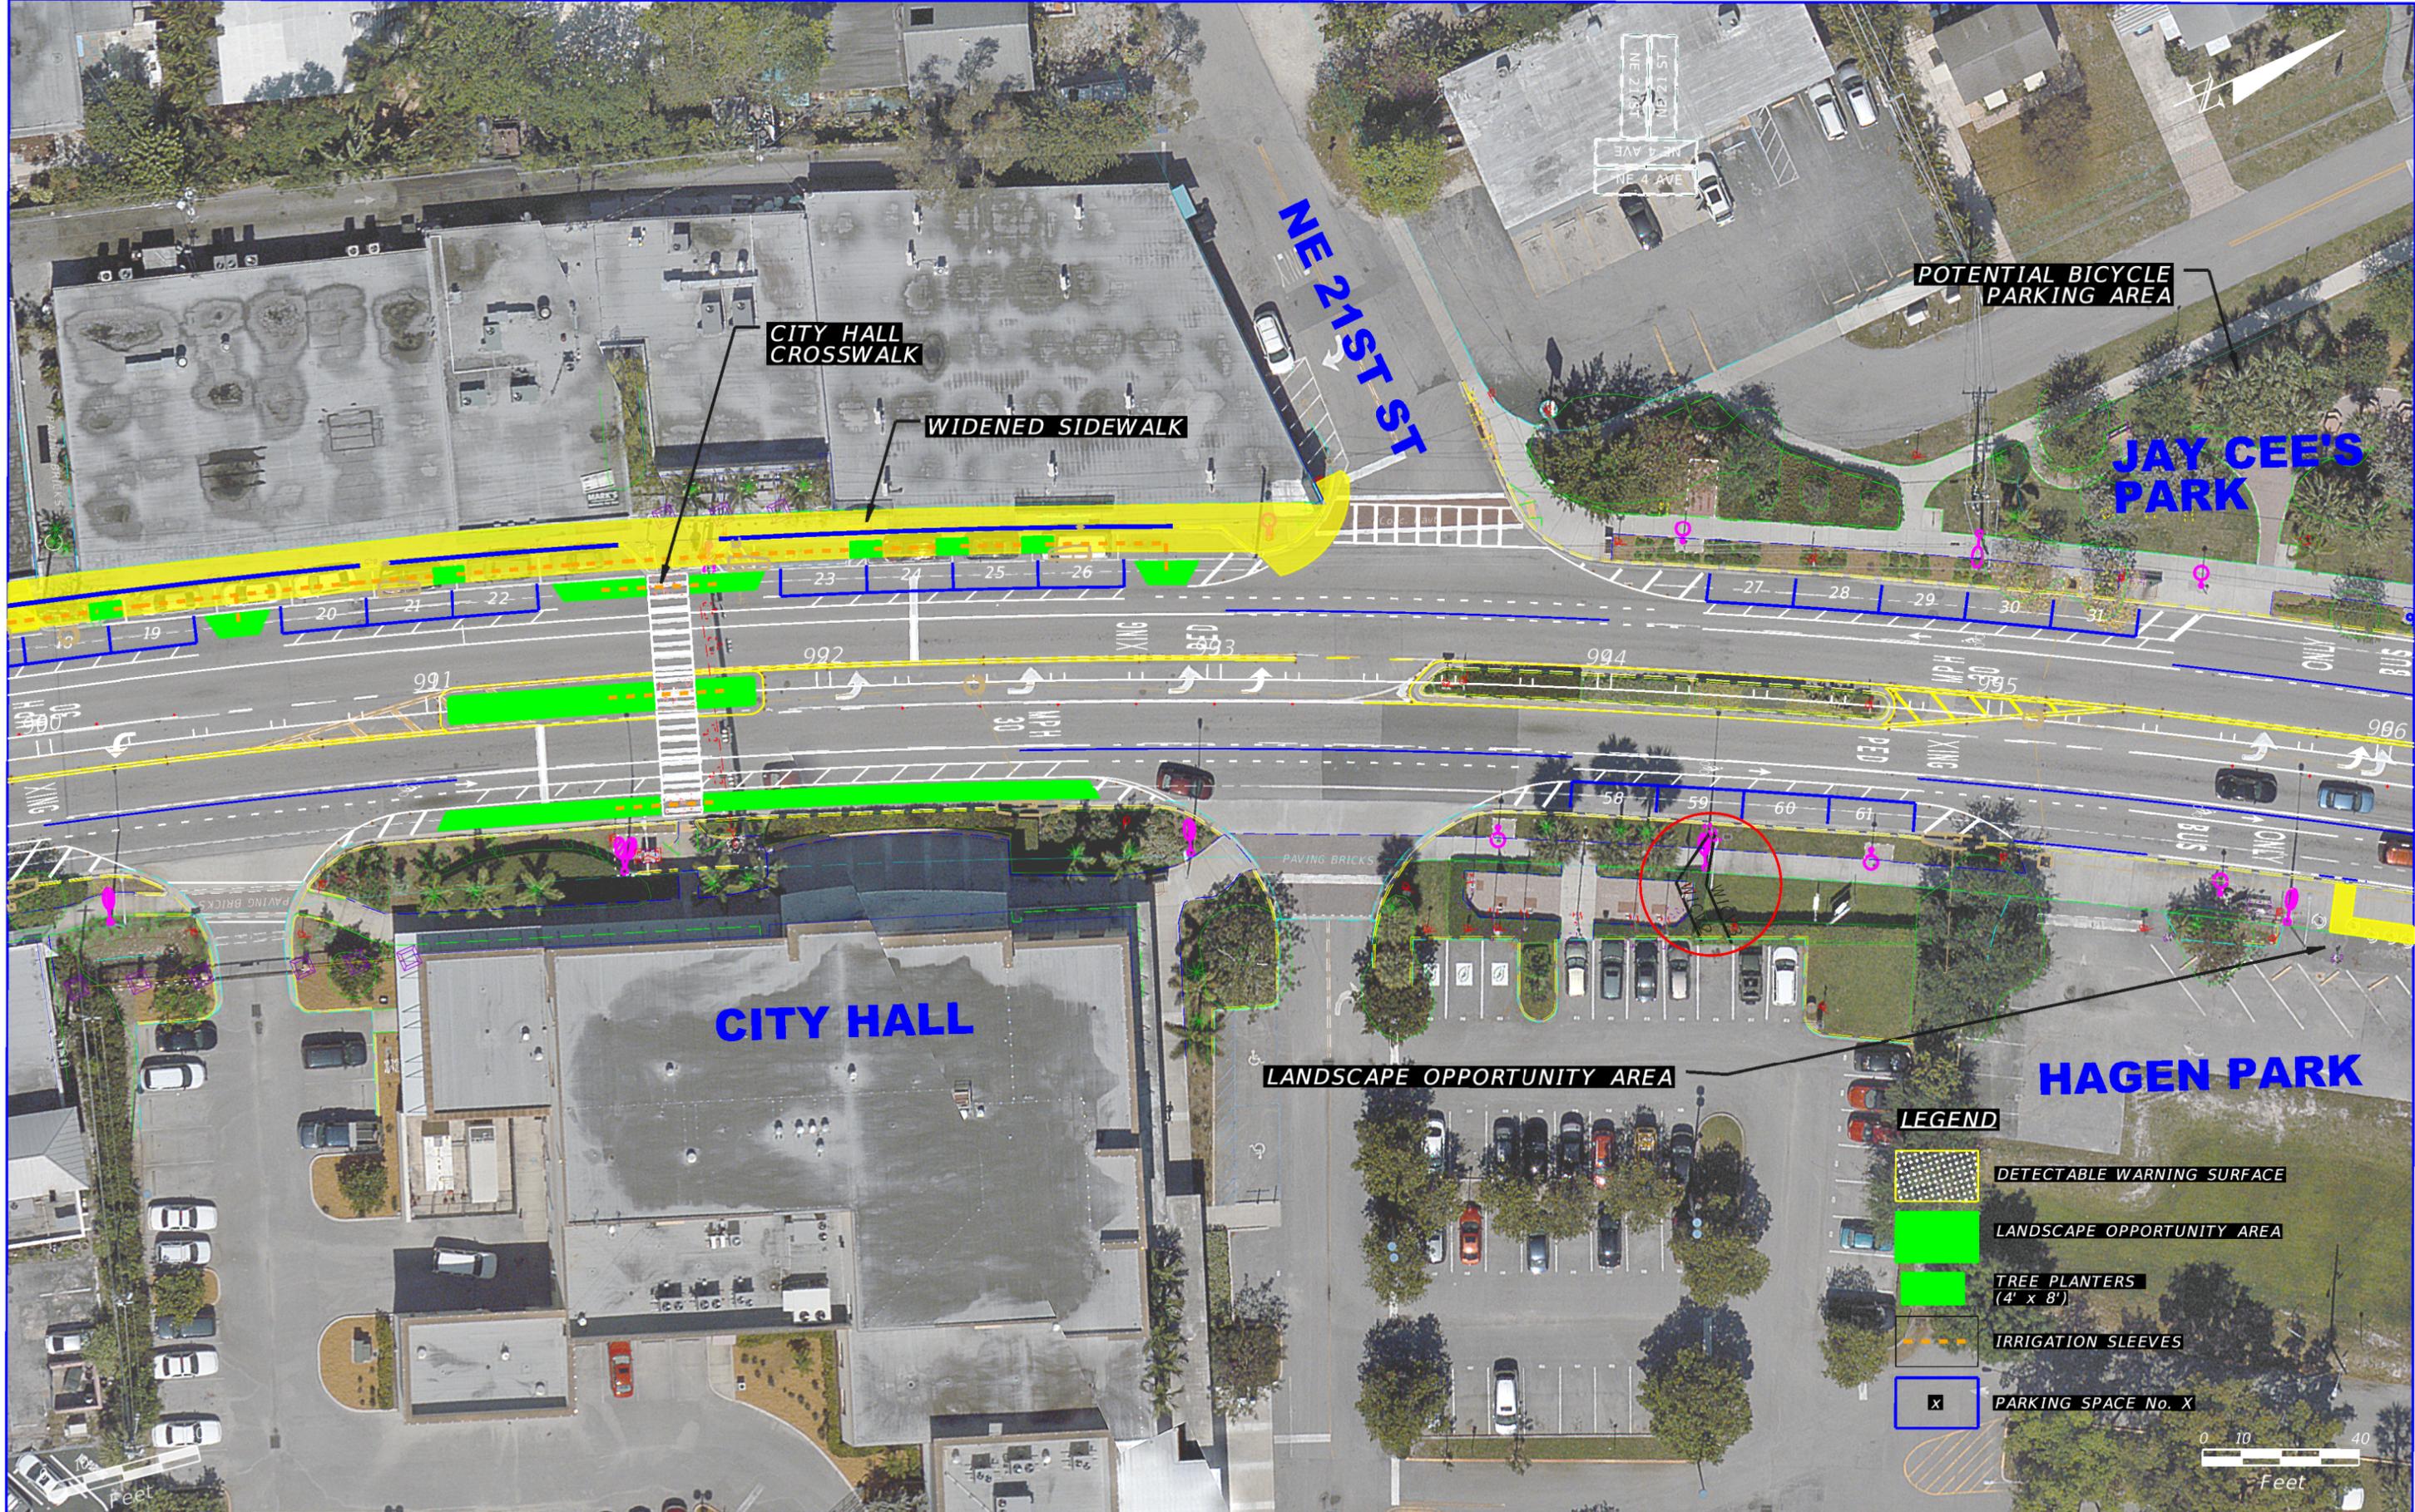

REVISIONS			
DATE	DESCRIPTION	DATE	DESCRIPTION

JOSEPH DWAYNE DARBONNE, P.E. No. 39820
 METRO CONSULTING GROUP, LLC
 604 COURTLAND ST., SUITE 140
 ORLANDO, FLORIDA 32804
 PHONE: (407) 766-3003
 WWW.METROCGLLC.COM
 CERTIFICATE OF AUTHORIZATION NO. 29325

STATE OF FLORIDA DEPARTMENT OF TRANSPORTATION		
ROAD NO.	COUNTY	FINANCIAL PROJECT ID
811	BROWARD	431657-1-52-01

PLANS

SHEET NO.
3



REVISIONS	
DATE	DESCRIPTION

JOSEPH DWAYNE DARBONNE, P.E. No. 39820
 METRO CONSULTING GROUP, LLC
 604 COURTLAND ST., SUITE 140
 ORLANDO, FLORIDA 32804
 PHONE: (407) 766-3003
 WWW.METROCGLLC.COM
 CERTIFICATE OF AUTHORIZATION NO. 29325

STATE OF FLORIDA DEPARTMENT OF TRANSPORTATION		
ROAD NO.	COUNTY	FINANCIAL PROJECT ID
811	BROWARD	431657-1-52-01

PLANS

SHEET NO.
4




REVISIONS			
DATE	DESCRIPTION	DATE	DESCRIPTION

JOSEPH DWAYNE DARBONNE, P.E. No. 39820
 METRO CONSULTING GROUP, LLC
 604 COURTLAND ST., SUITE 140
 ORLANDO, FLORIDA 32804
 PHONE: (407) 766-3003
 WWW.METROCGLLC.COM
 CERTIFICATE OF AUTHORIZATION NO. 29325

STATE OF FLORIDA DEPARTMENT OF TRANSPORTATION		
ROAD NO.	COUNTY	FINANCIAL PROJECT ID
811	BROWARD	431657-1-52-01

PLANS

SHEET NO.
5

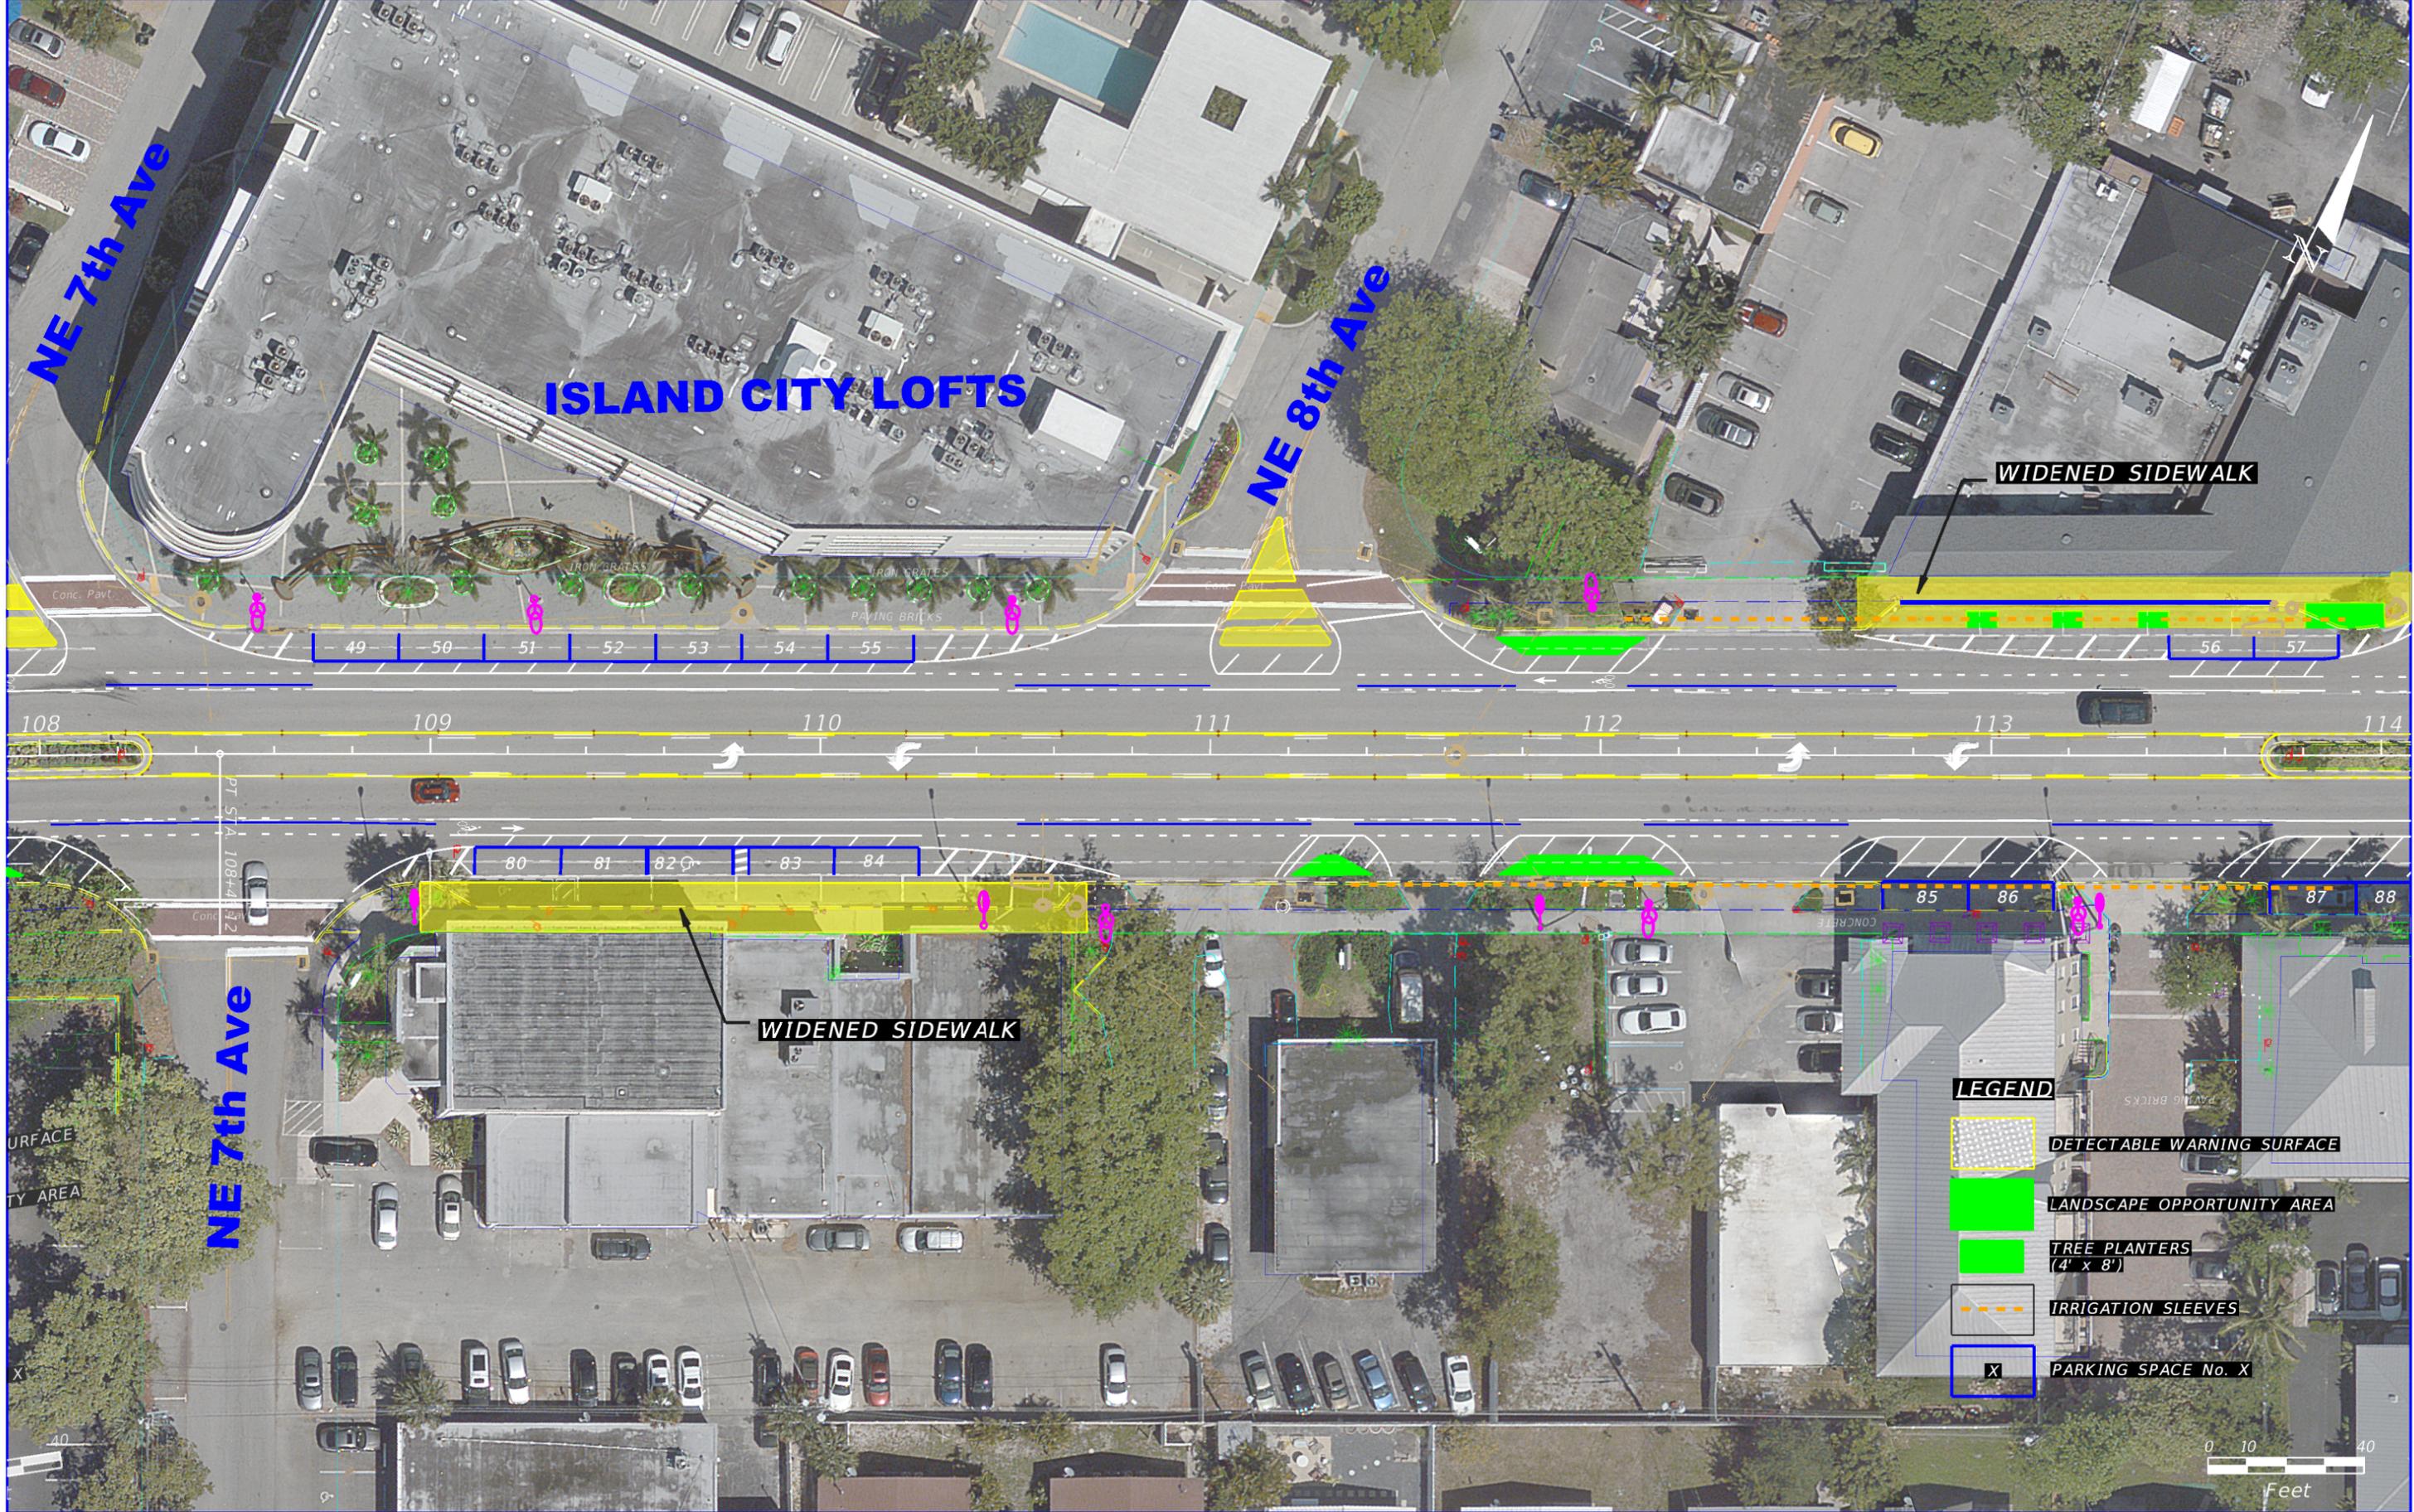

REVISIONS		REVISIONS	
DATE	DESCRIPTION	DATE	DESCRIPTION

JOSEPH DWAYNE DARBONNE, P.E. No. 39820
 METRO CONSULTING GROUP, LLC
 604 COURTLAND ST., SUITE 140
 ORLANDO, FLORIDA 32804
 PHONE: (407) 766-3003
 WWW.METROCGLLC.COM
 CERTIFICATE OF AUTHORIZATION NO. 29325

STATE OF FLORIDA DEPARTMENT OF TRANSPORTATION		
ROAD NO.	COUNTY	FINANCIAL PROJECT ID
811	BROWARD	431657-1-52-01

PLANS

SHEET NO.
6




REVISIONS	
DATE	DESCRIPTION

JOSEPH DWAYNE DARBONNE, P.E. No. 39820
 METRO CONSULTING GROUP, LLC
 604 COURTLAND ST., SUITE 140
 ORLANDO, FLORIDA 32804
 PHONE: (407) 766-3003
 WWW.METROCGLLC.COM
 CERTIFICATE OF AUTHORIZATION NO. 29325

STATE OF FLORIDA DEPARTMENT OF TRANSPORTATION		
ROAD NO.	COUNTY	FINANCIAL PROJECT ID
811	BROWARD	431657-1-52-01

PLANS

SHEET NO.
7

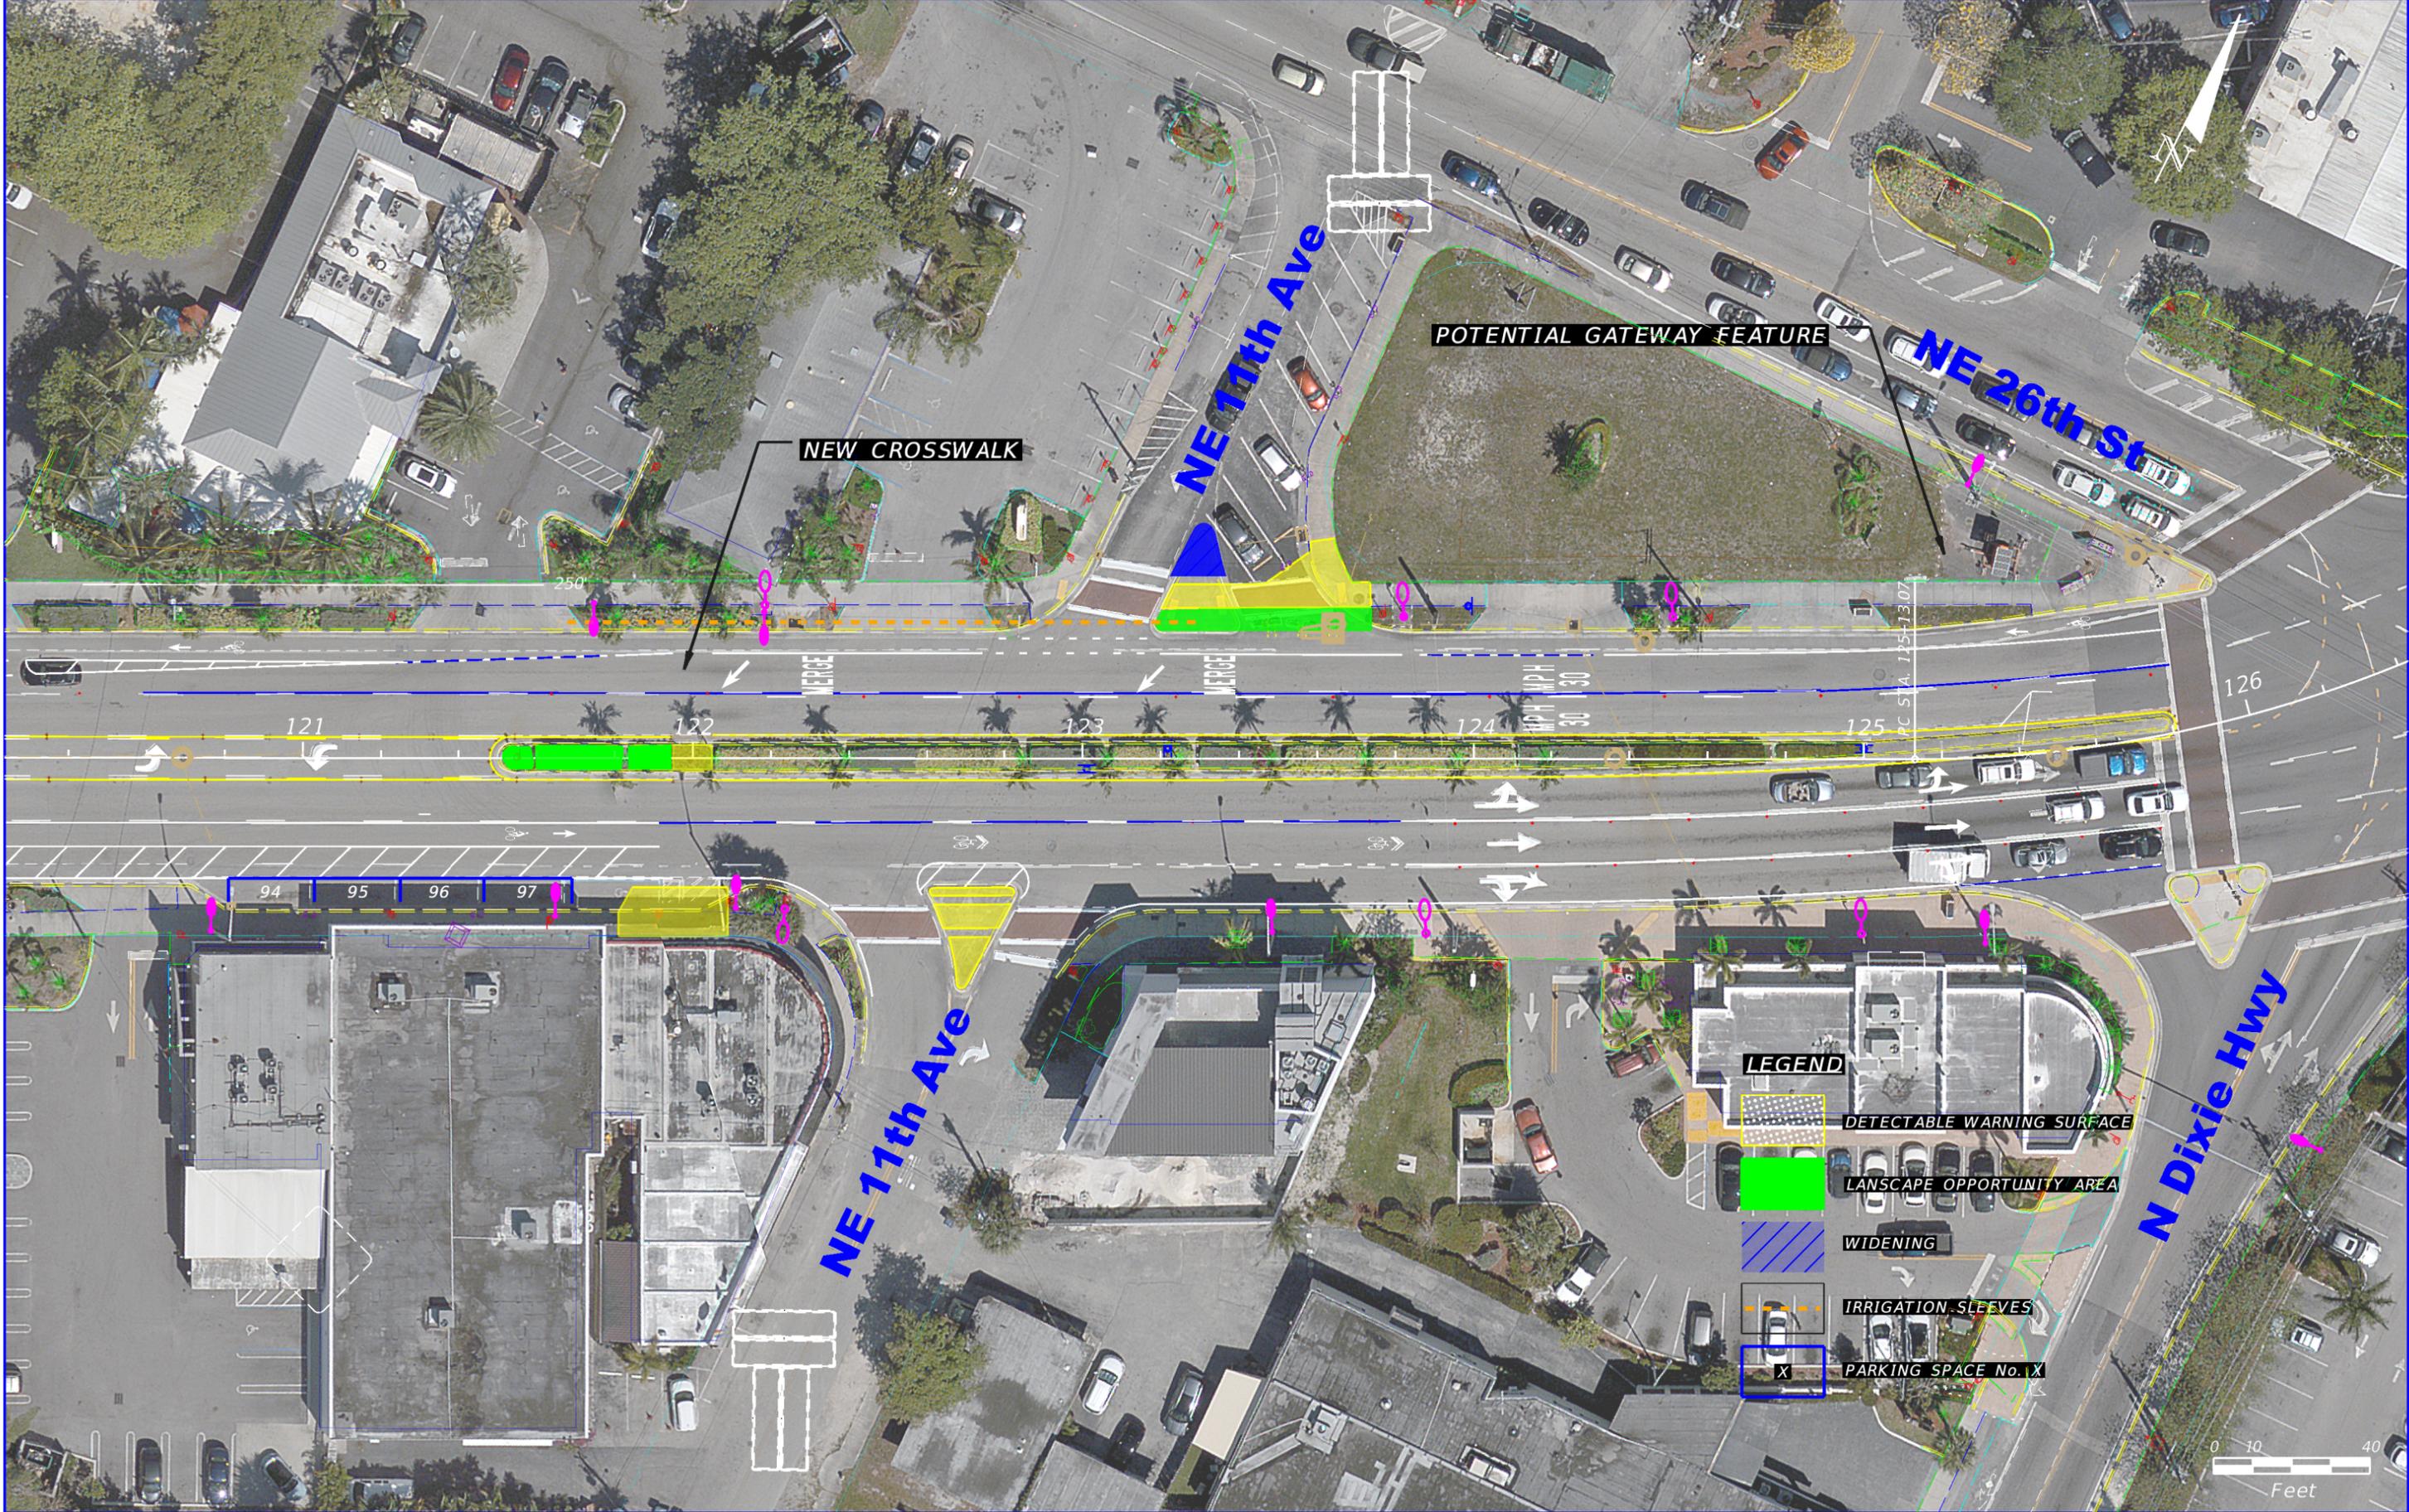

REVISIONS			
DATE	DESCRIPTION	DATE	DESCRIPTION

JOSEPH DWAYNE DARBONNE, P.E. No. 39820
 METRO CONSULTING GROUP, LLC
 604 COURTLAND ST., SUITE 140
 ORLANDO, FLORIDA 32804
 PHONE: (407) 766-3003
 WWW.METROCGLLC.COM
 CERTIFICATE OF AUTHORIZATION NO. 29325

STATE OF FLORIDA DEPARTMENT OF TRANSPORTATION		
ROAD NO.	COUNTY	FINANCIAL PROJECT ID
811	BROWARD	431657-1-52-01

PLANS

SHEET NO.
8